


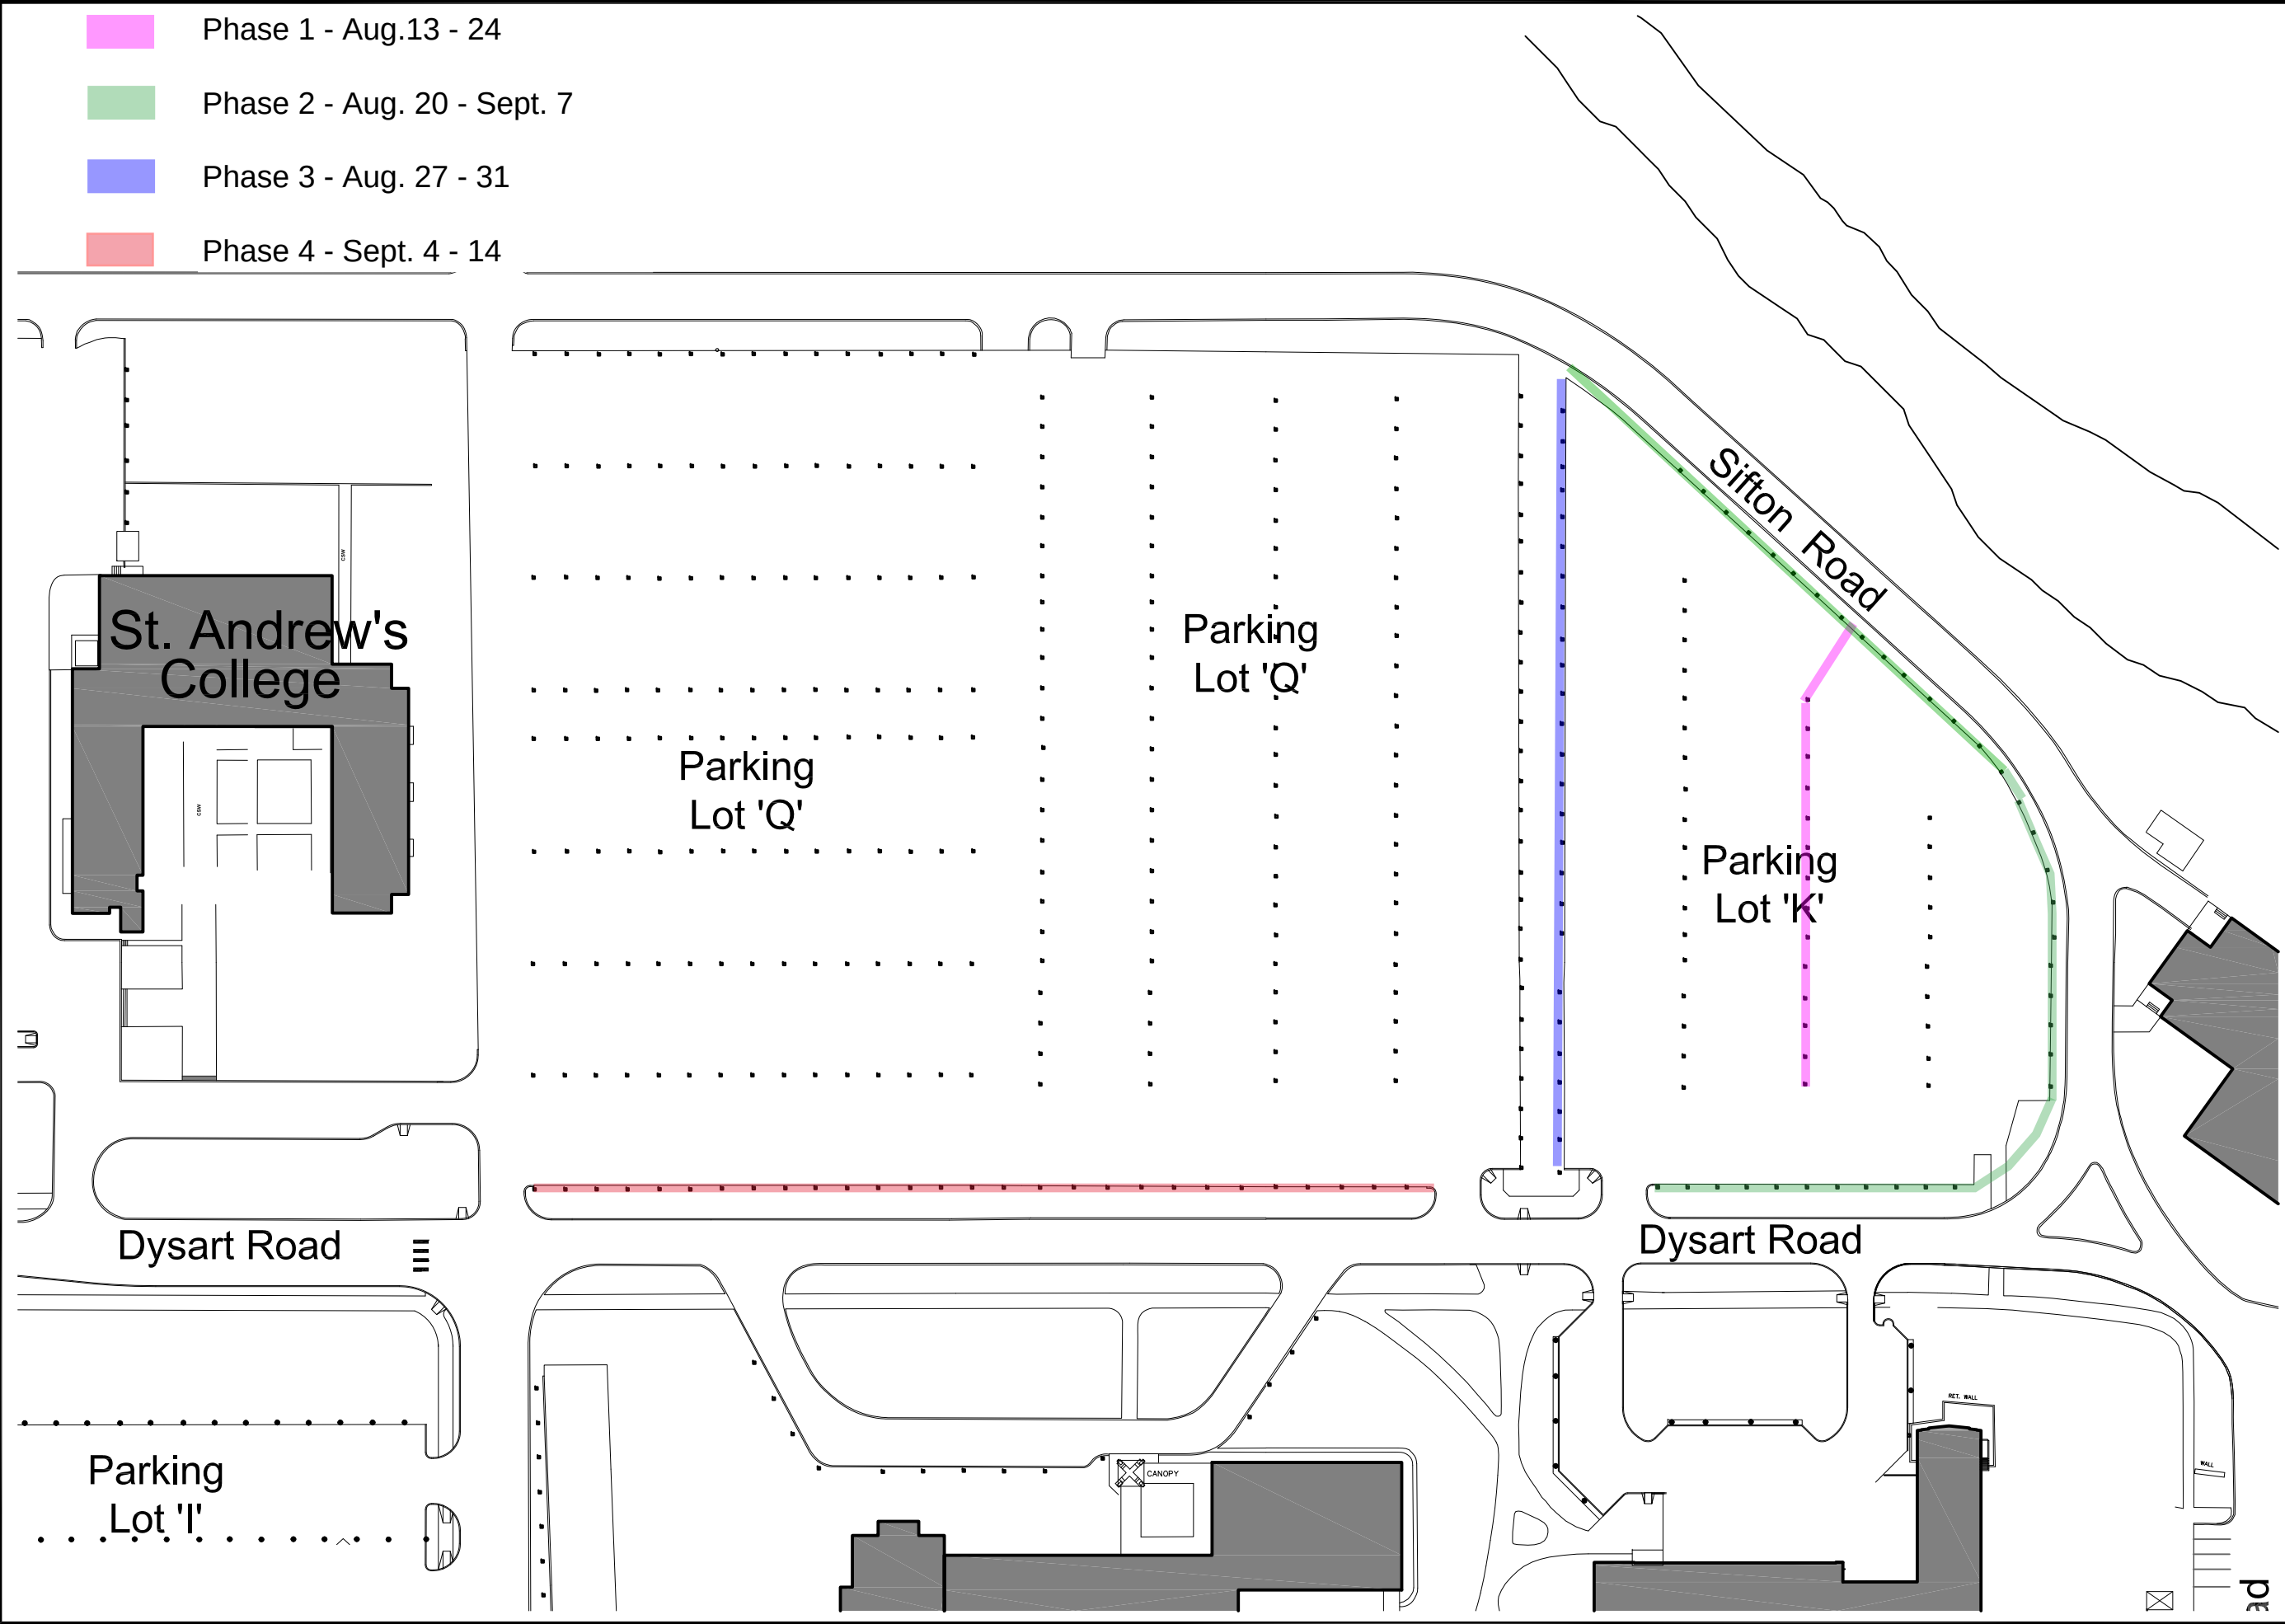

- Phase 1 - Aug.13 - 24
- Phase 2 - Aug. 20 - Sept. 7
- Phase 3 - Aug. 27 - 31
- Phase 4 - Sept. 4 - 14

	Physical Plant Department 89 Freedman Crescent Winnipeg, MB		PROJECT:	DATE:	DRAWN BY:
				SCALE: AS NOTED	APPROVED BY:
	SHEET TITLE:		REQ. NO.:	DWG NO.:	
				A-1	
UNIVERSITY OF MANITOBA			XXXXXXXXXX-XX		